

27			55	54	53	52	51	50	49	48	47	46	45	44	43	42
26																


56
57

PARKING

25																
24		28	29	30	31	32	33	34	35	36	37	38	39	40	41	

58
59
60
61

ENTRANCE

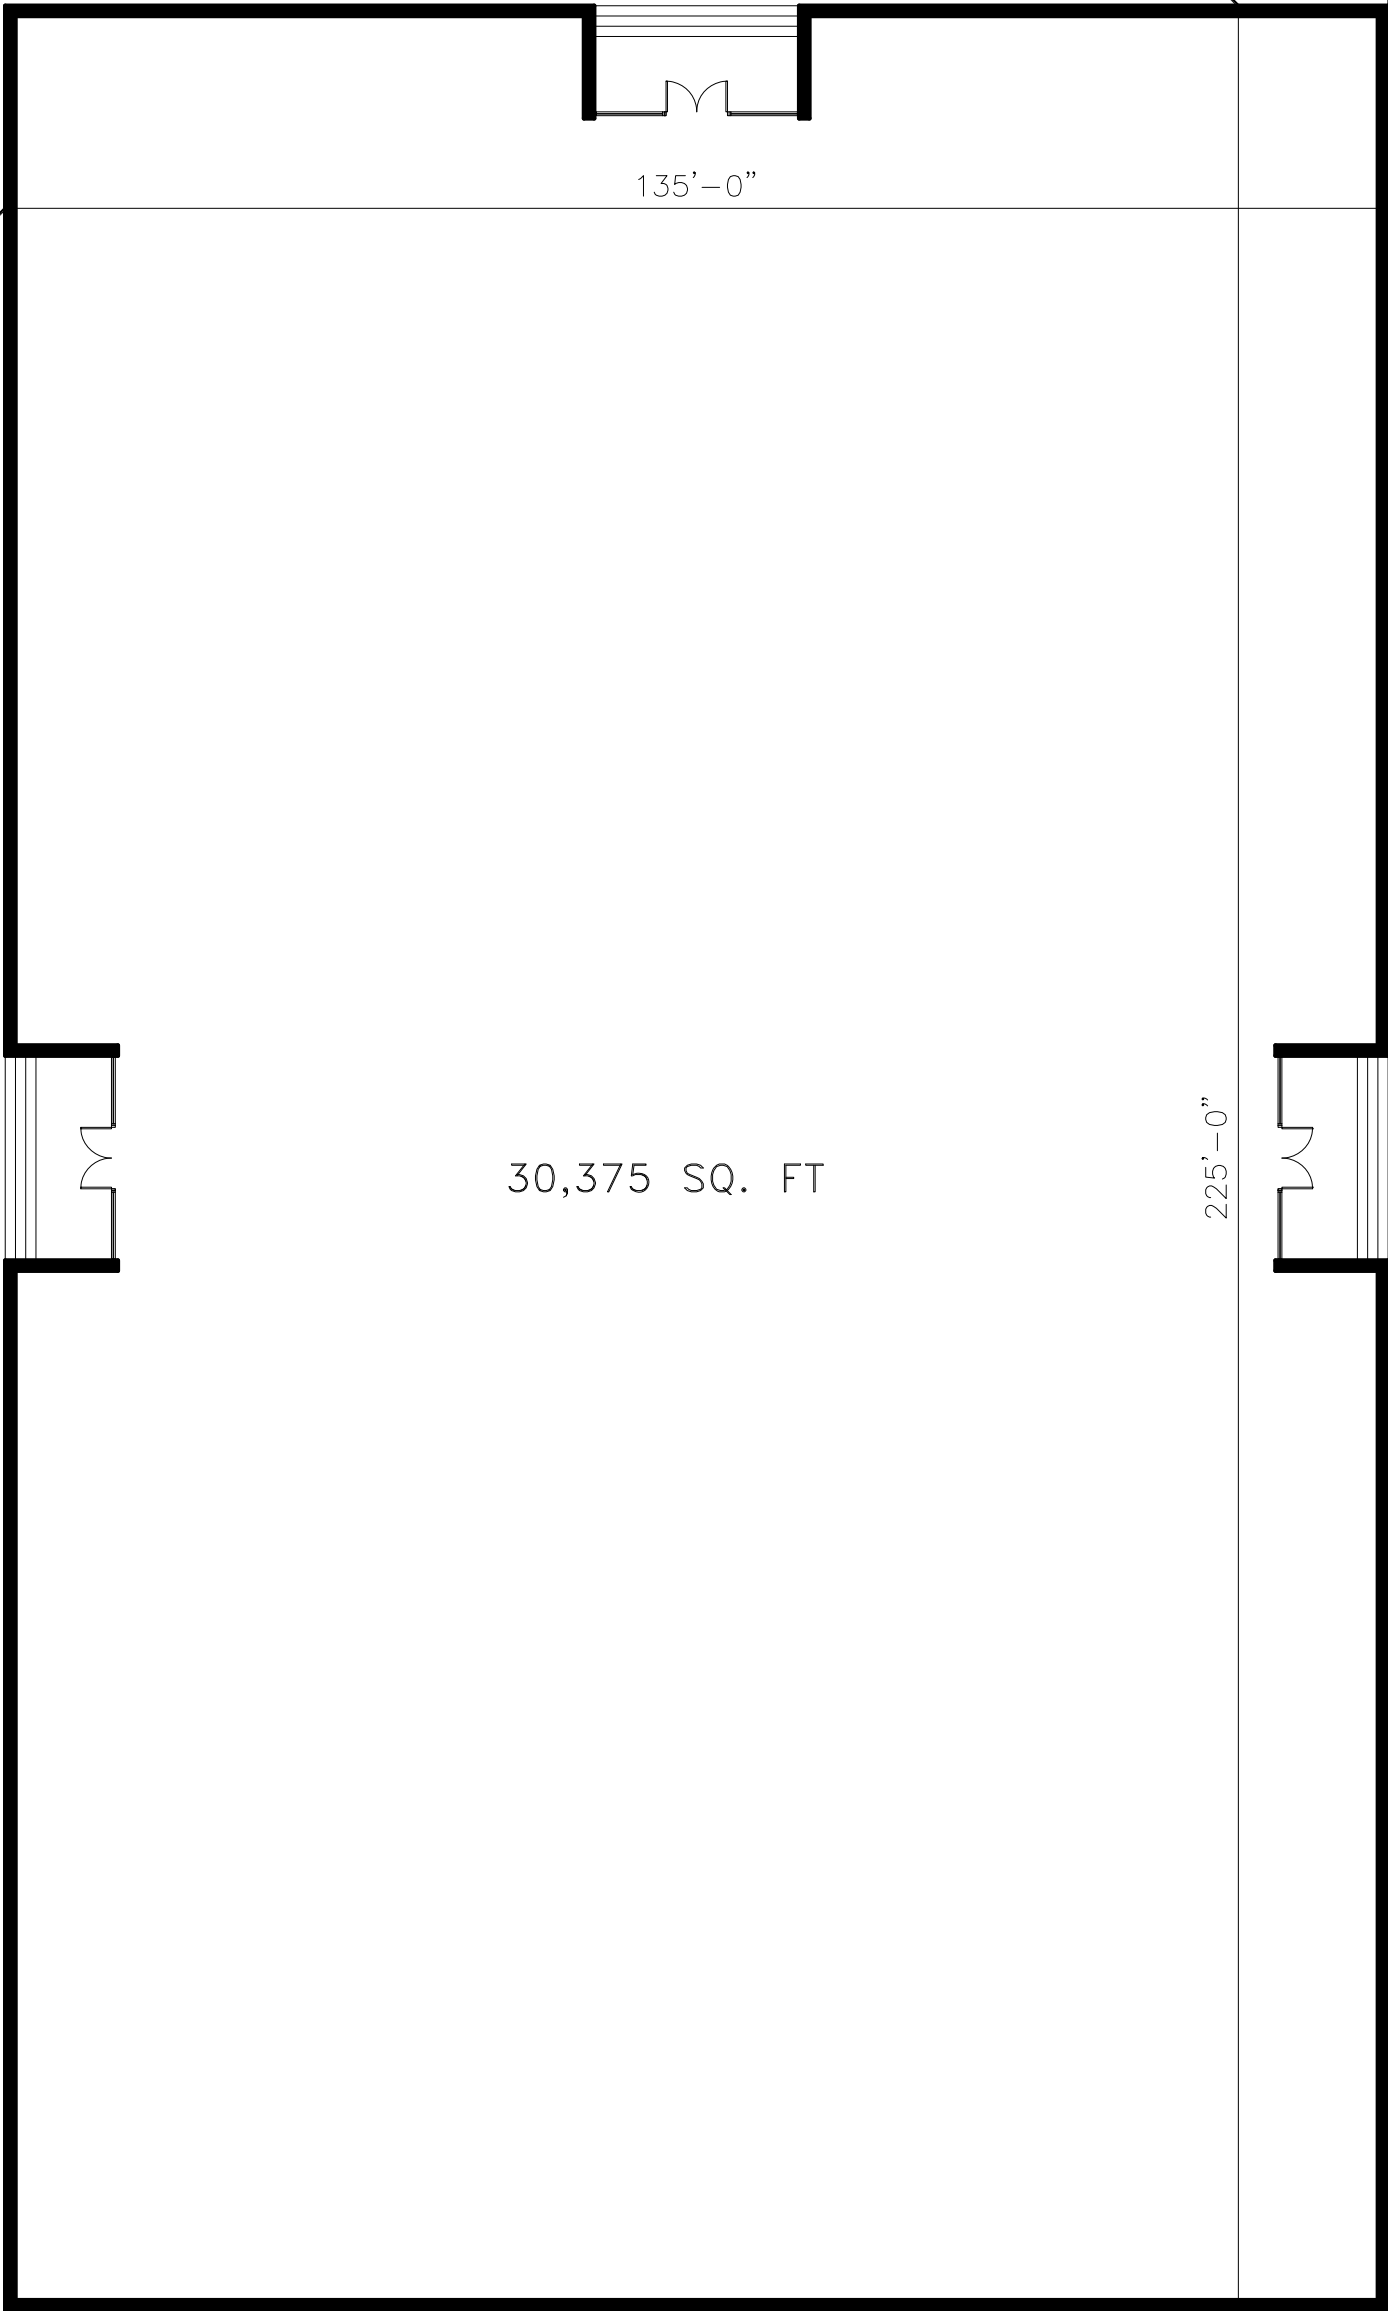

135'-0"

30,375 SQ. FT

225'-0"

ENTRANCE

ENTRANCE

HOWELL STREET

11
10
9
8
7
6
5
4
3
2
1

73
74
75
76
77
78
79
80
81
82
83
84